


Detail 1.5 Sockelabschluss

1.5 Sockelabschluss K5/K6/K-Kerag/aquaROYAL


1.5.1 Sockelelement Glasfaserbeton

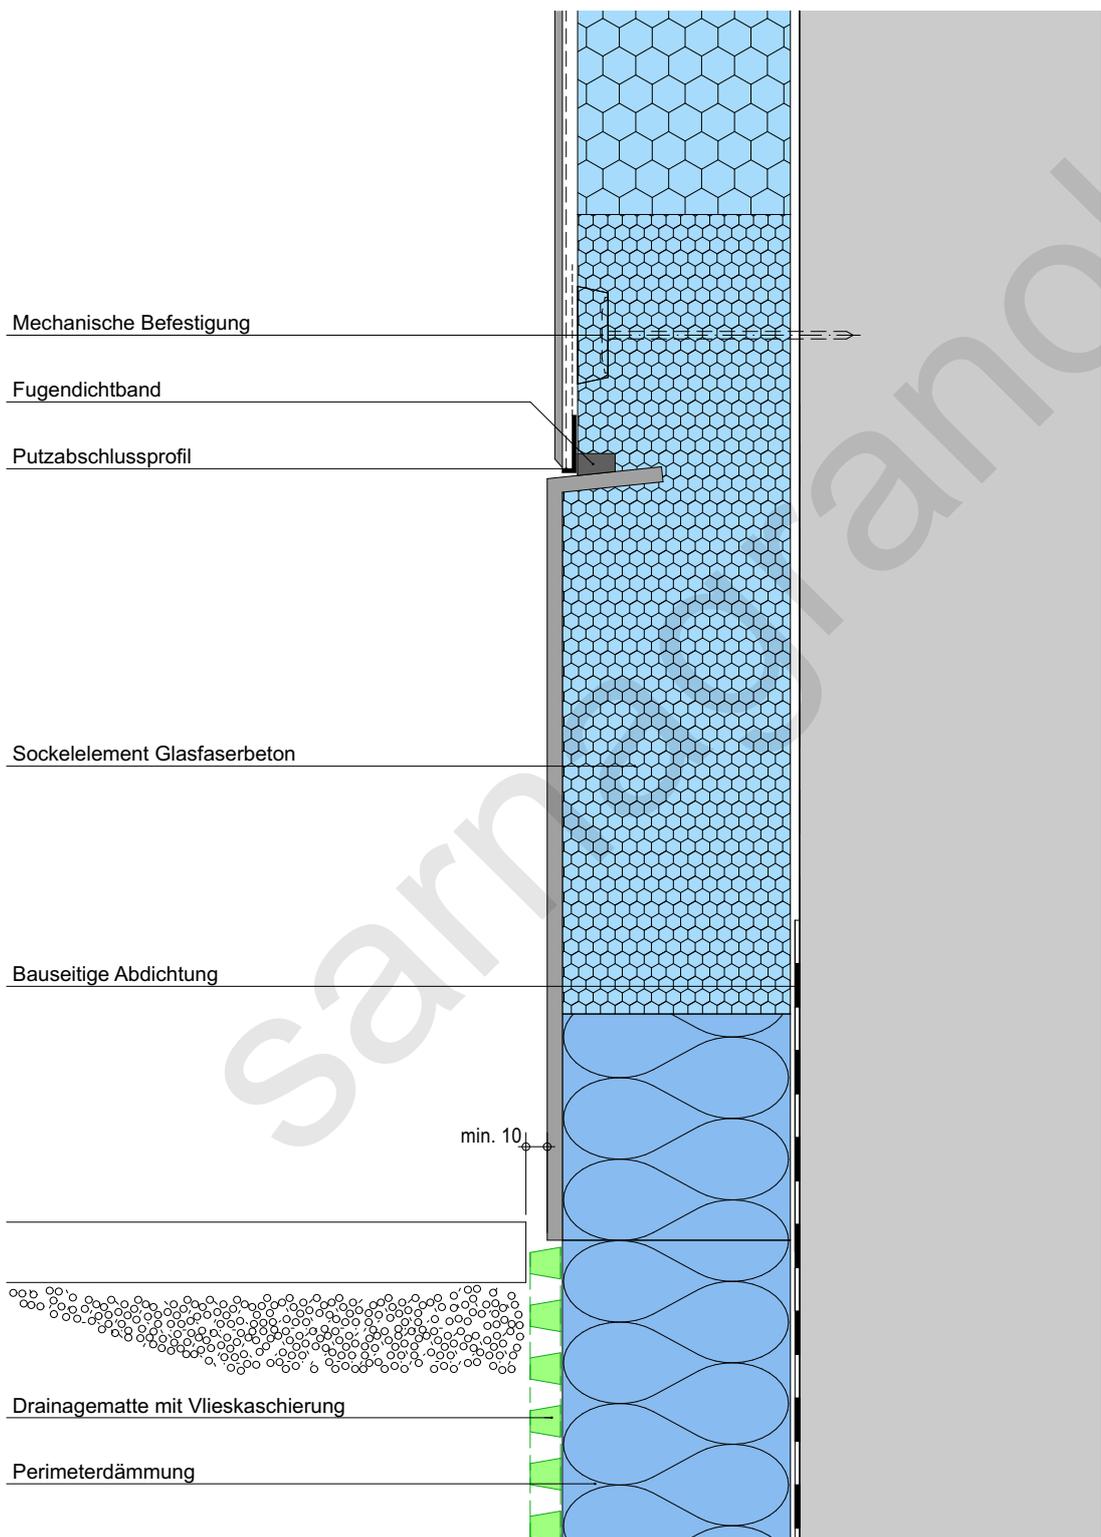

Detail 1.5 Sockelabschluss

1.5 Sockelabschluss K5/K6/K-Kerag/aquaROYAL


1.5.2 Sockelleiste Metall

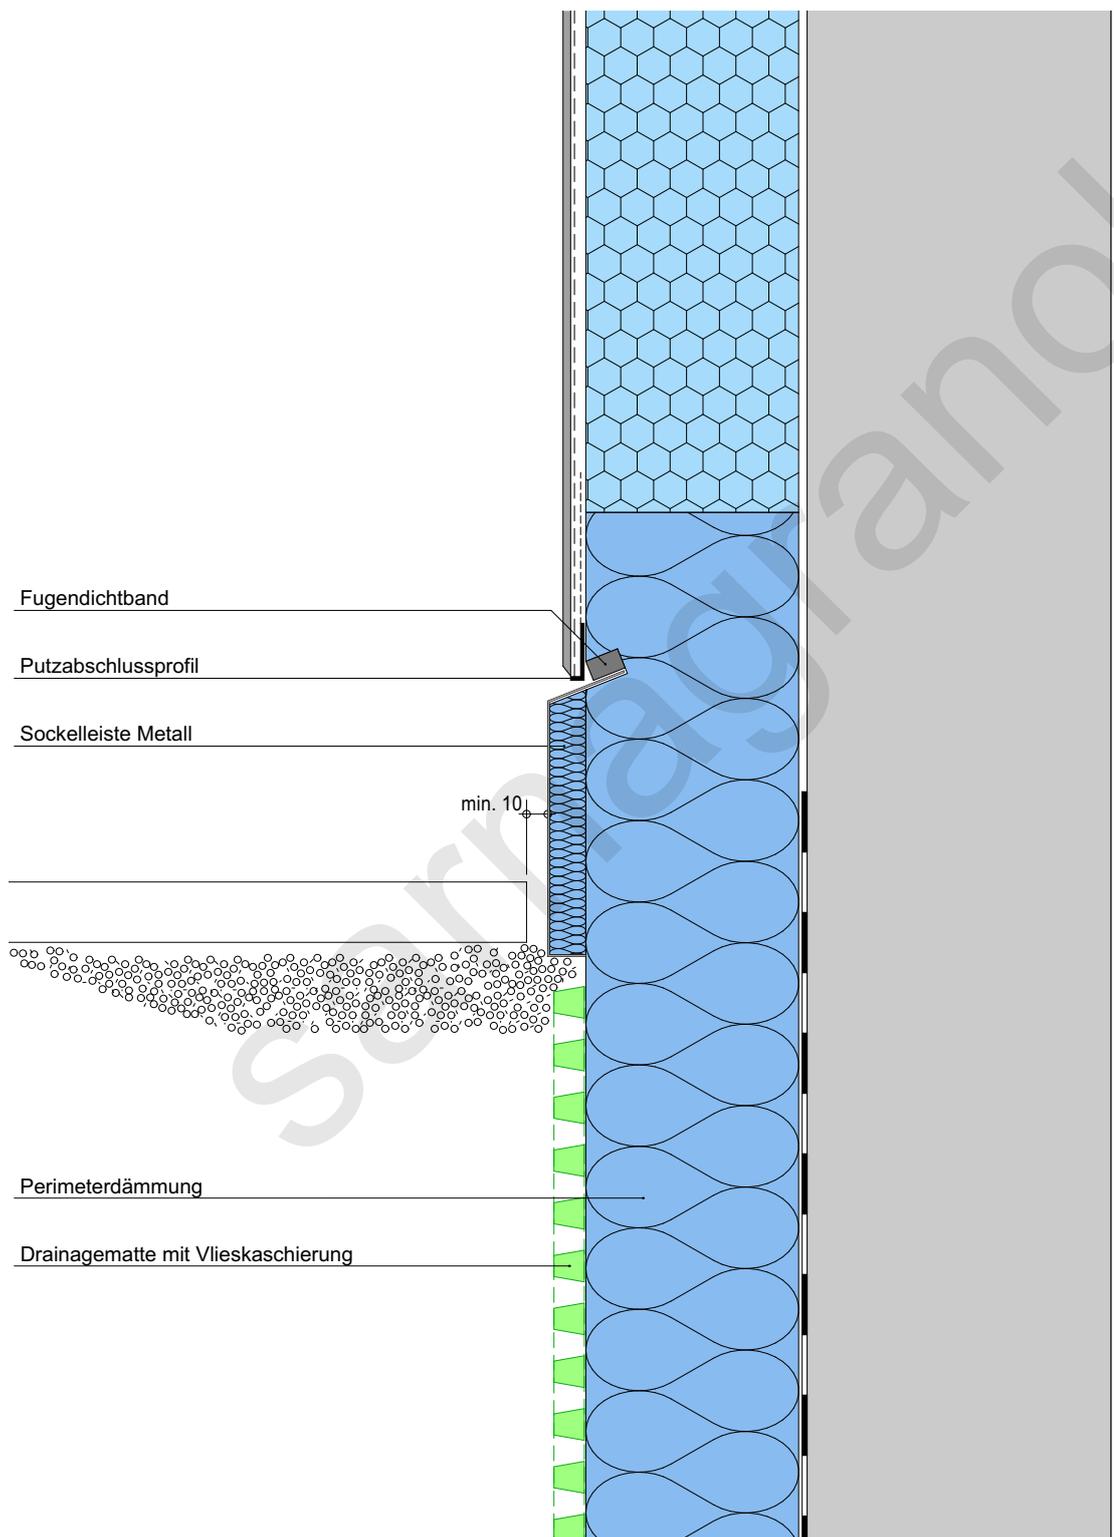

Detail 1.5 Sockelabschluss

1.5 Sockelabschluss K5/K6/K-Kerag/aquaROYAL


1.5.3 Gussmarmorsockel

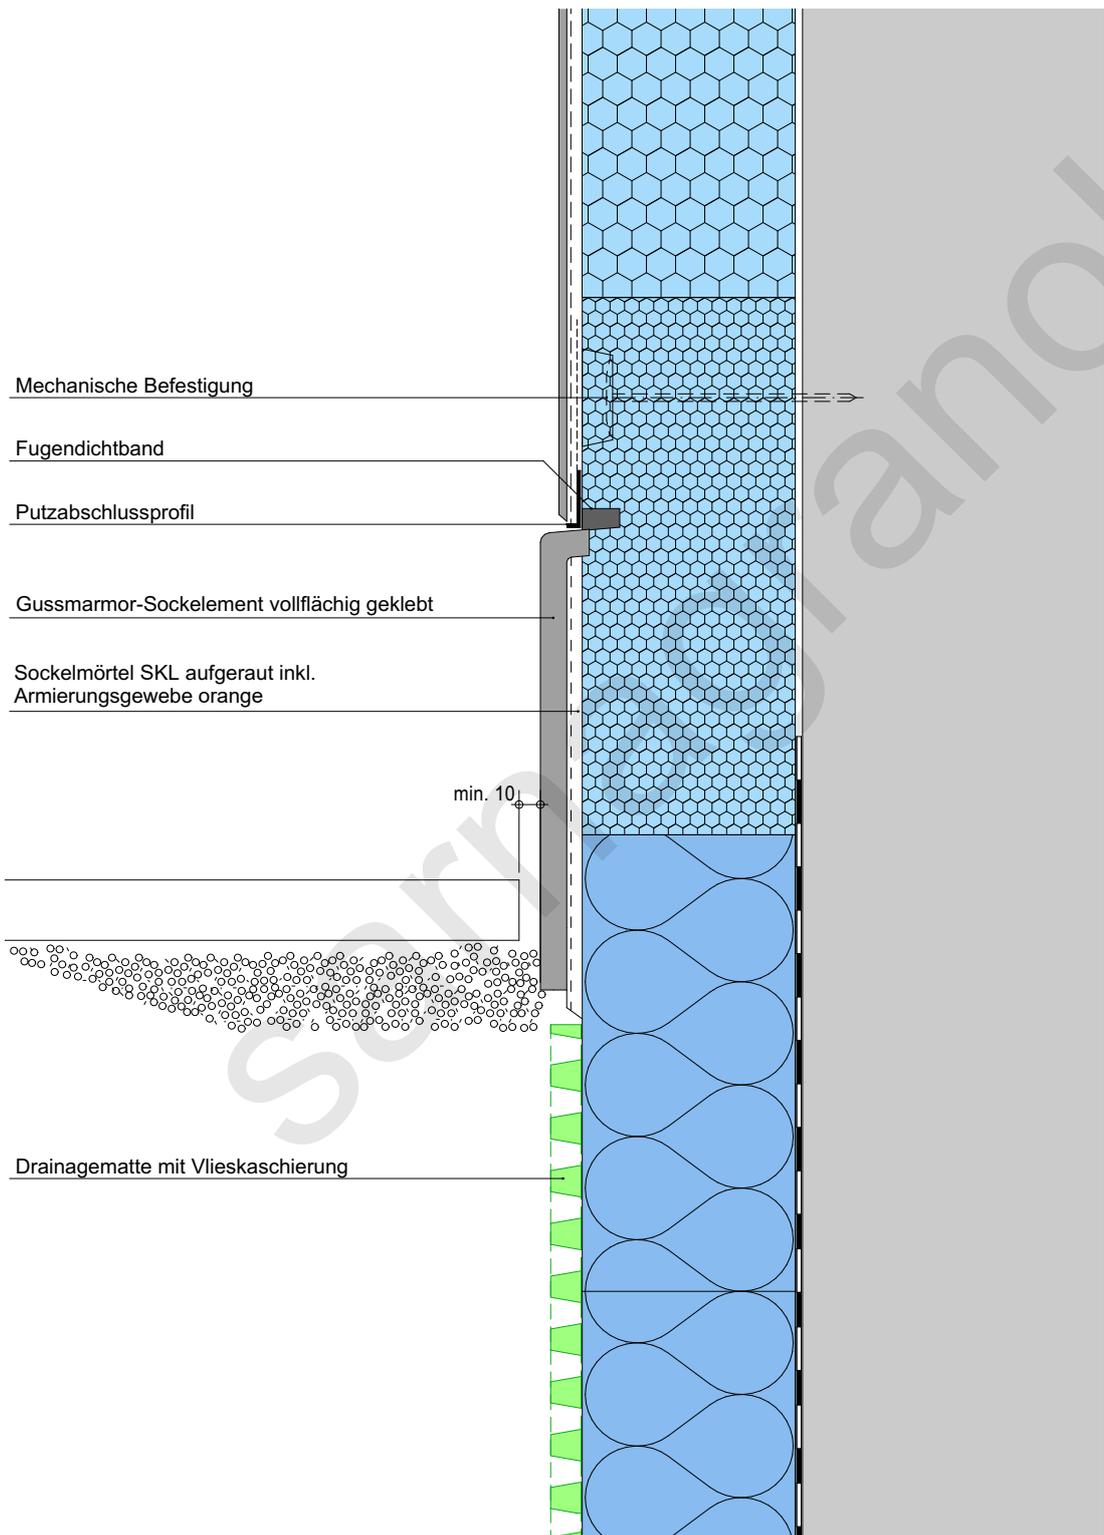

Detail 1.5 Sockelabschluss

1.5 Sockelabschluss K5/K6/K-Kerag/aquaROYAL


1.5.4 Natursteinsockel

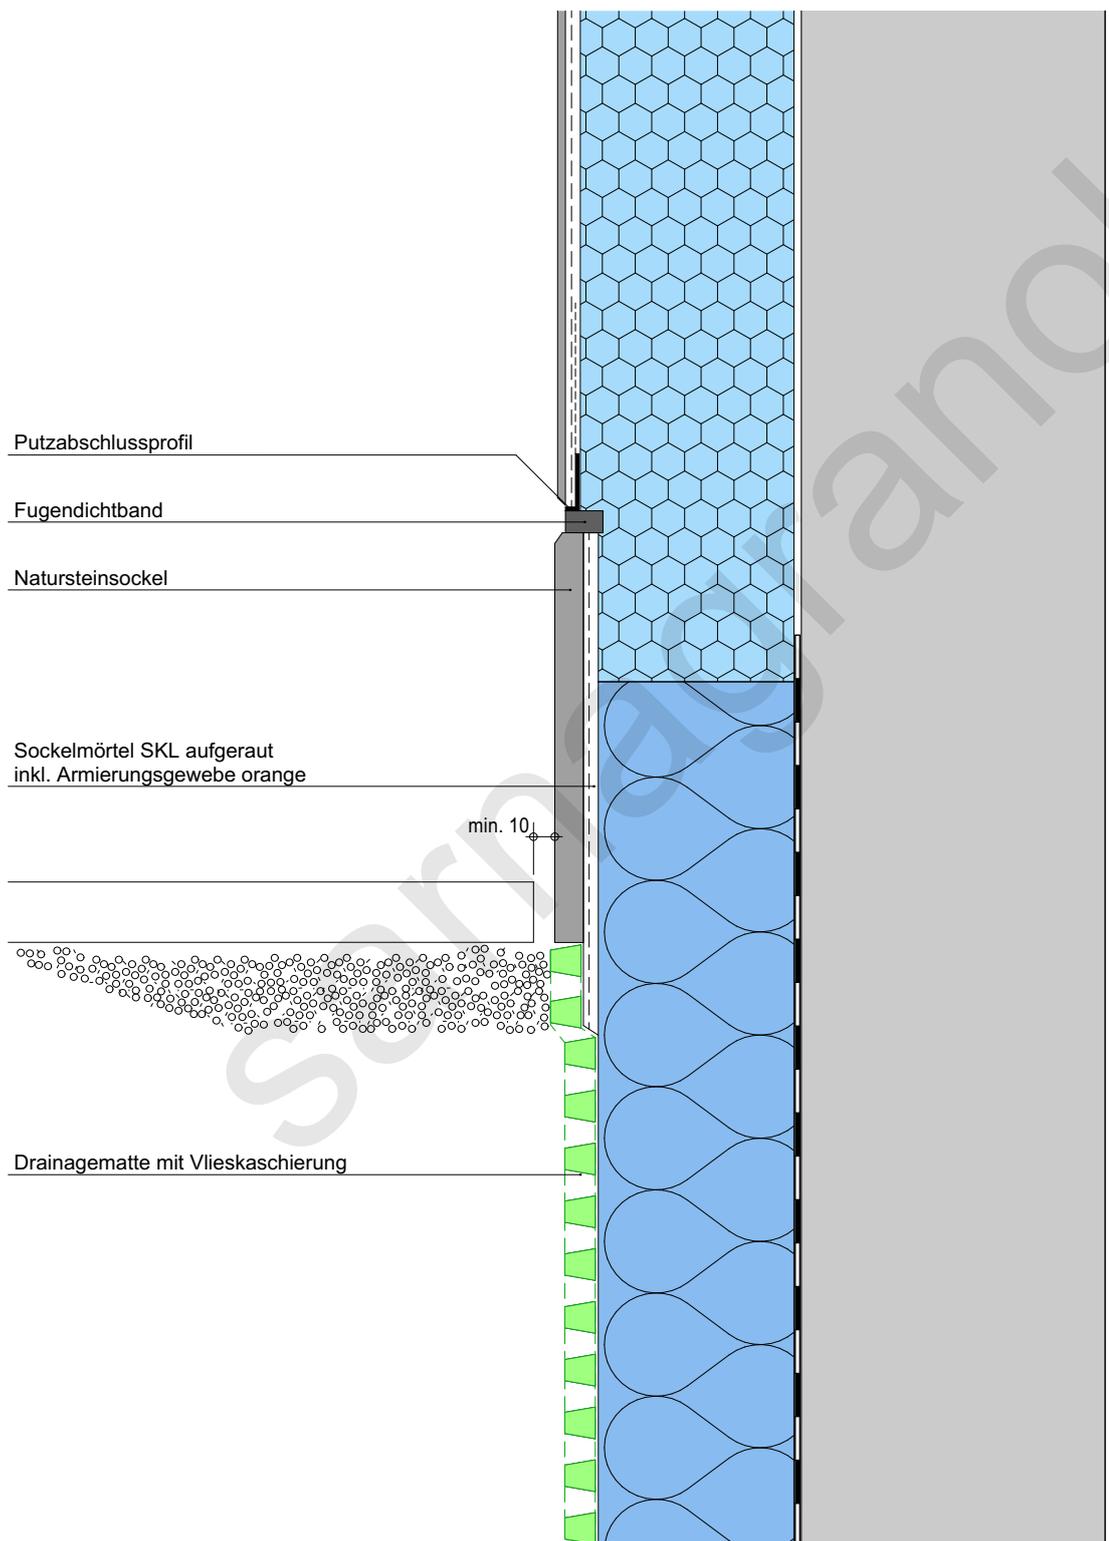

Detail 1.5 Sockelabschluss

1.5 Sockelabschluss K5/K6/K-Kerag/aquaROYAL

1.5.5 Sockelabschluss mit Panzer-Sockelputz vorstehend

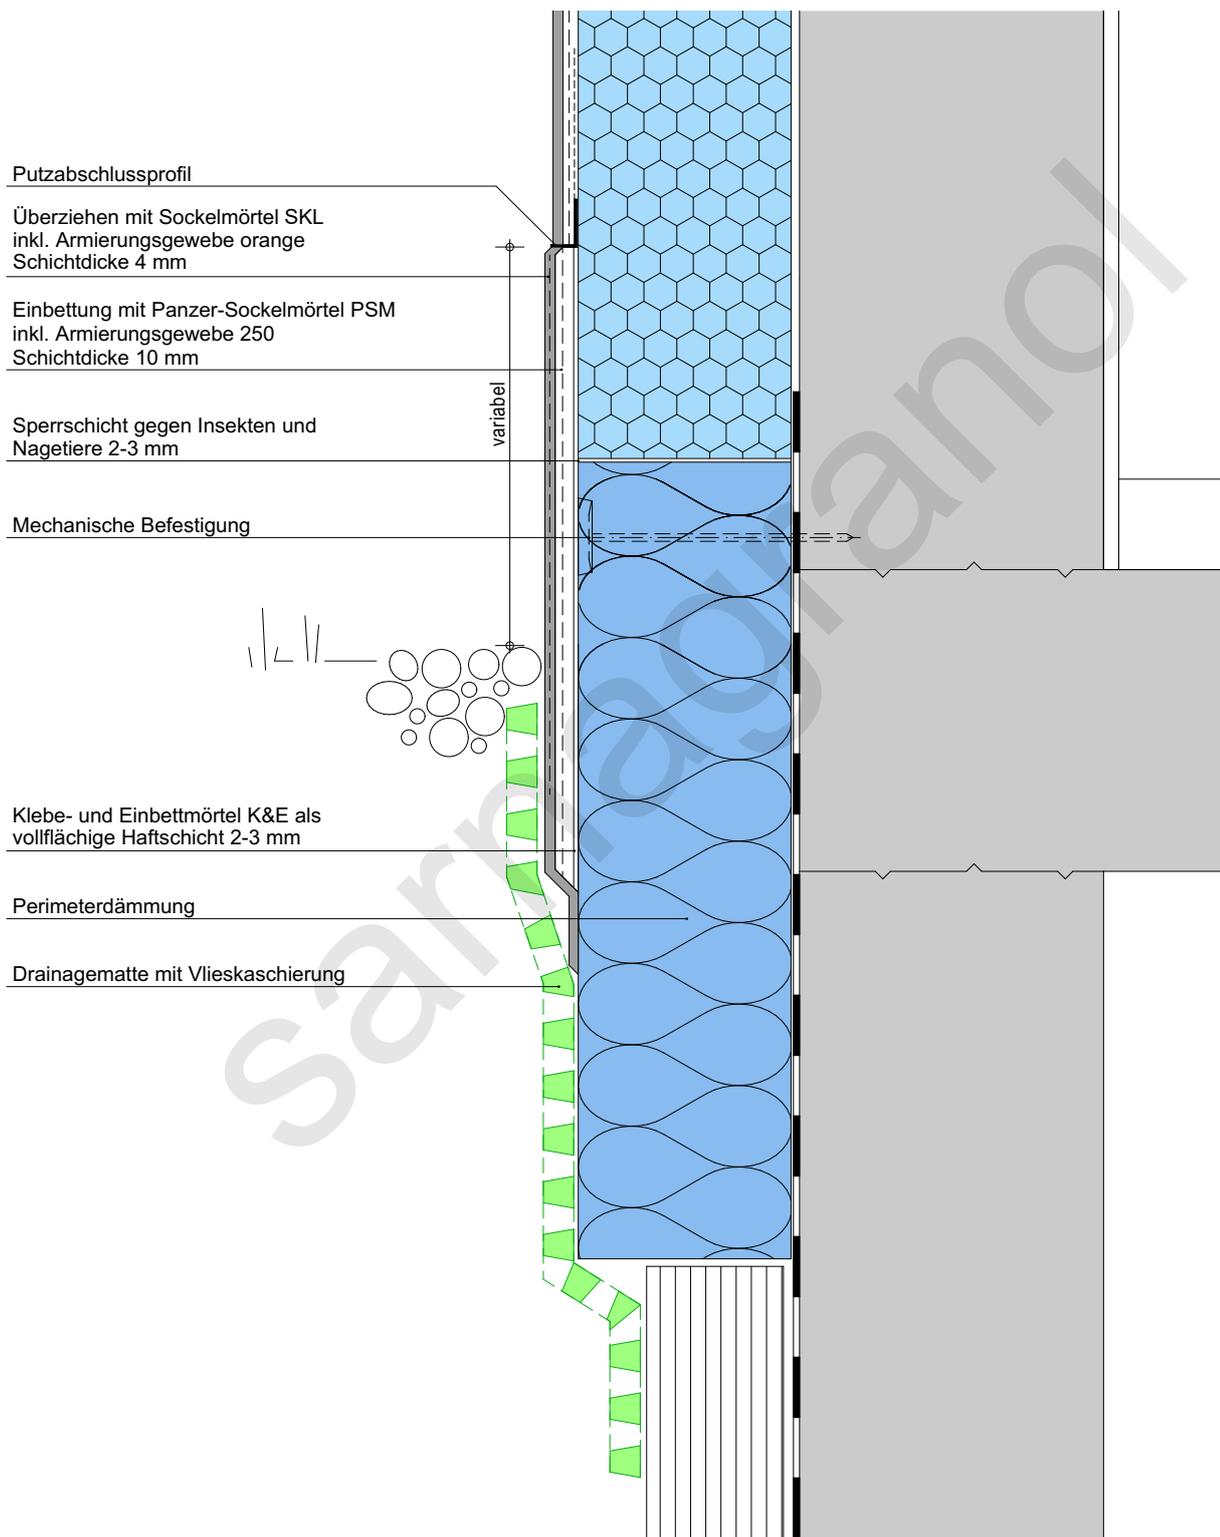

Detail 1.5 Sockelabschluss

1.5 Sockelabschluss K5/K6/K-Kerag/aquaROYAL

1.5.6 Sockelabschluss mit Panzer-Sockelputz

